


# QENDRA FUNERALE E MALESISE. PLANIMETRIJA E PARKINGUT

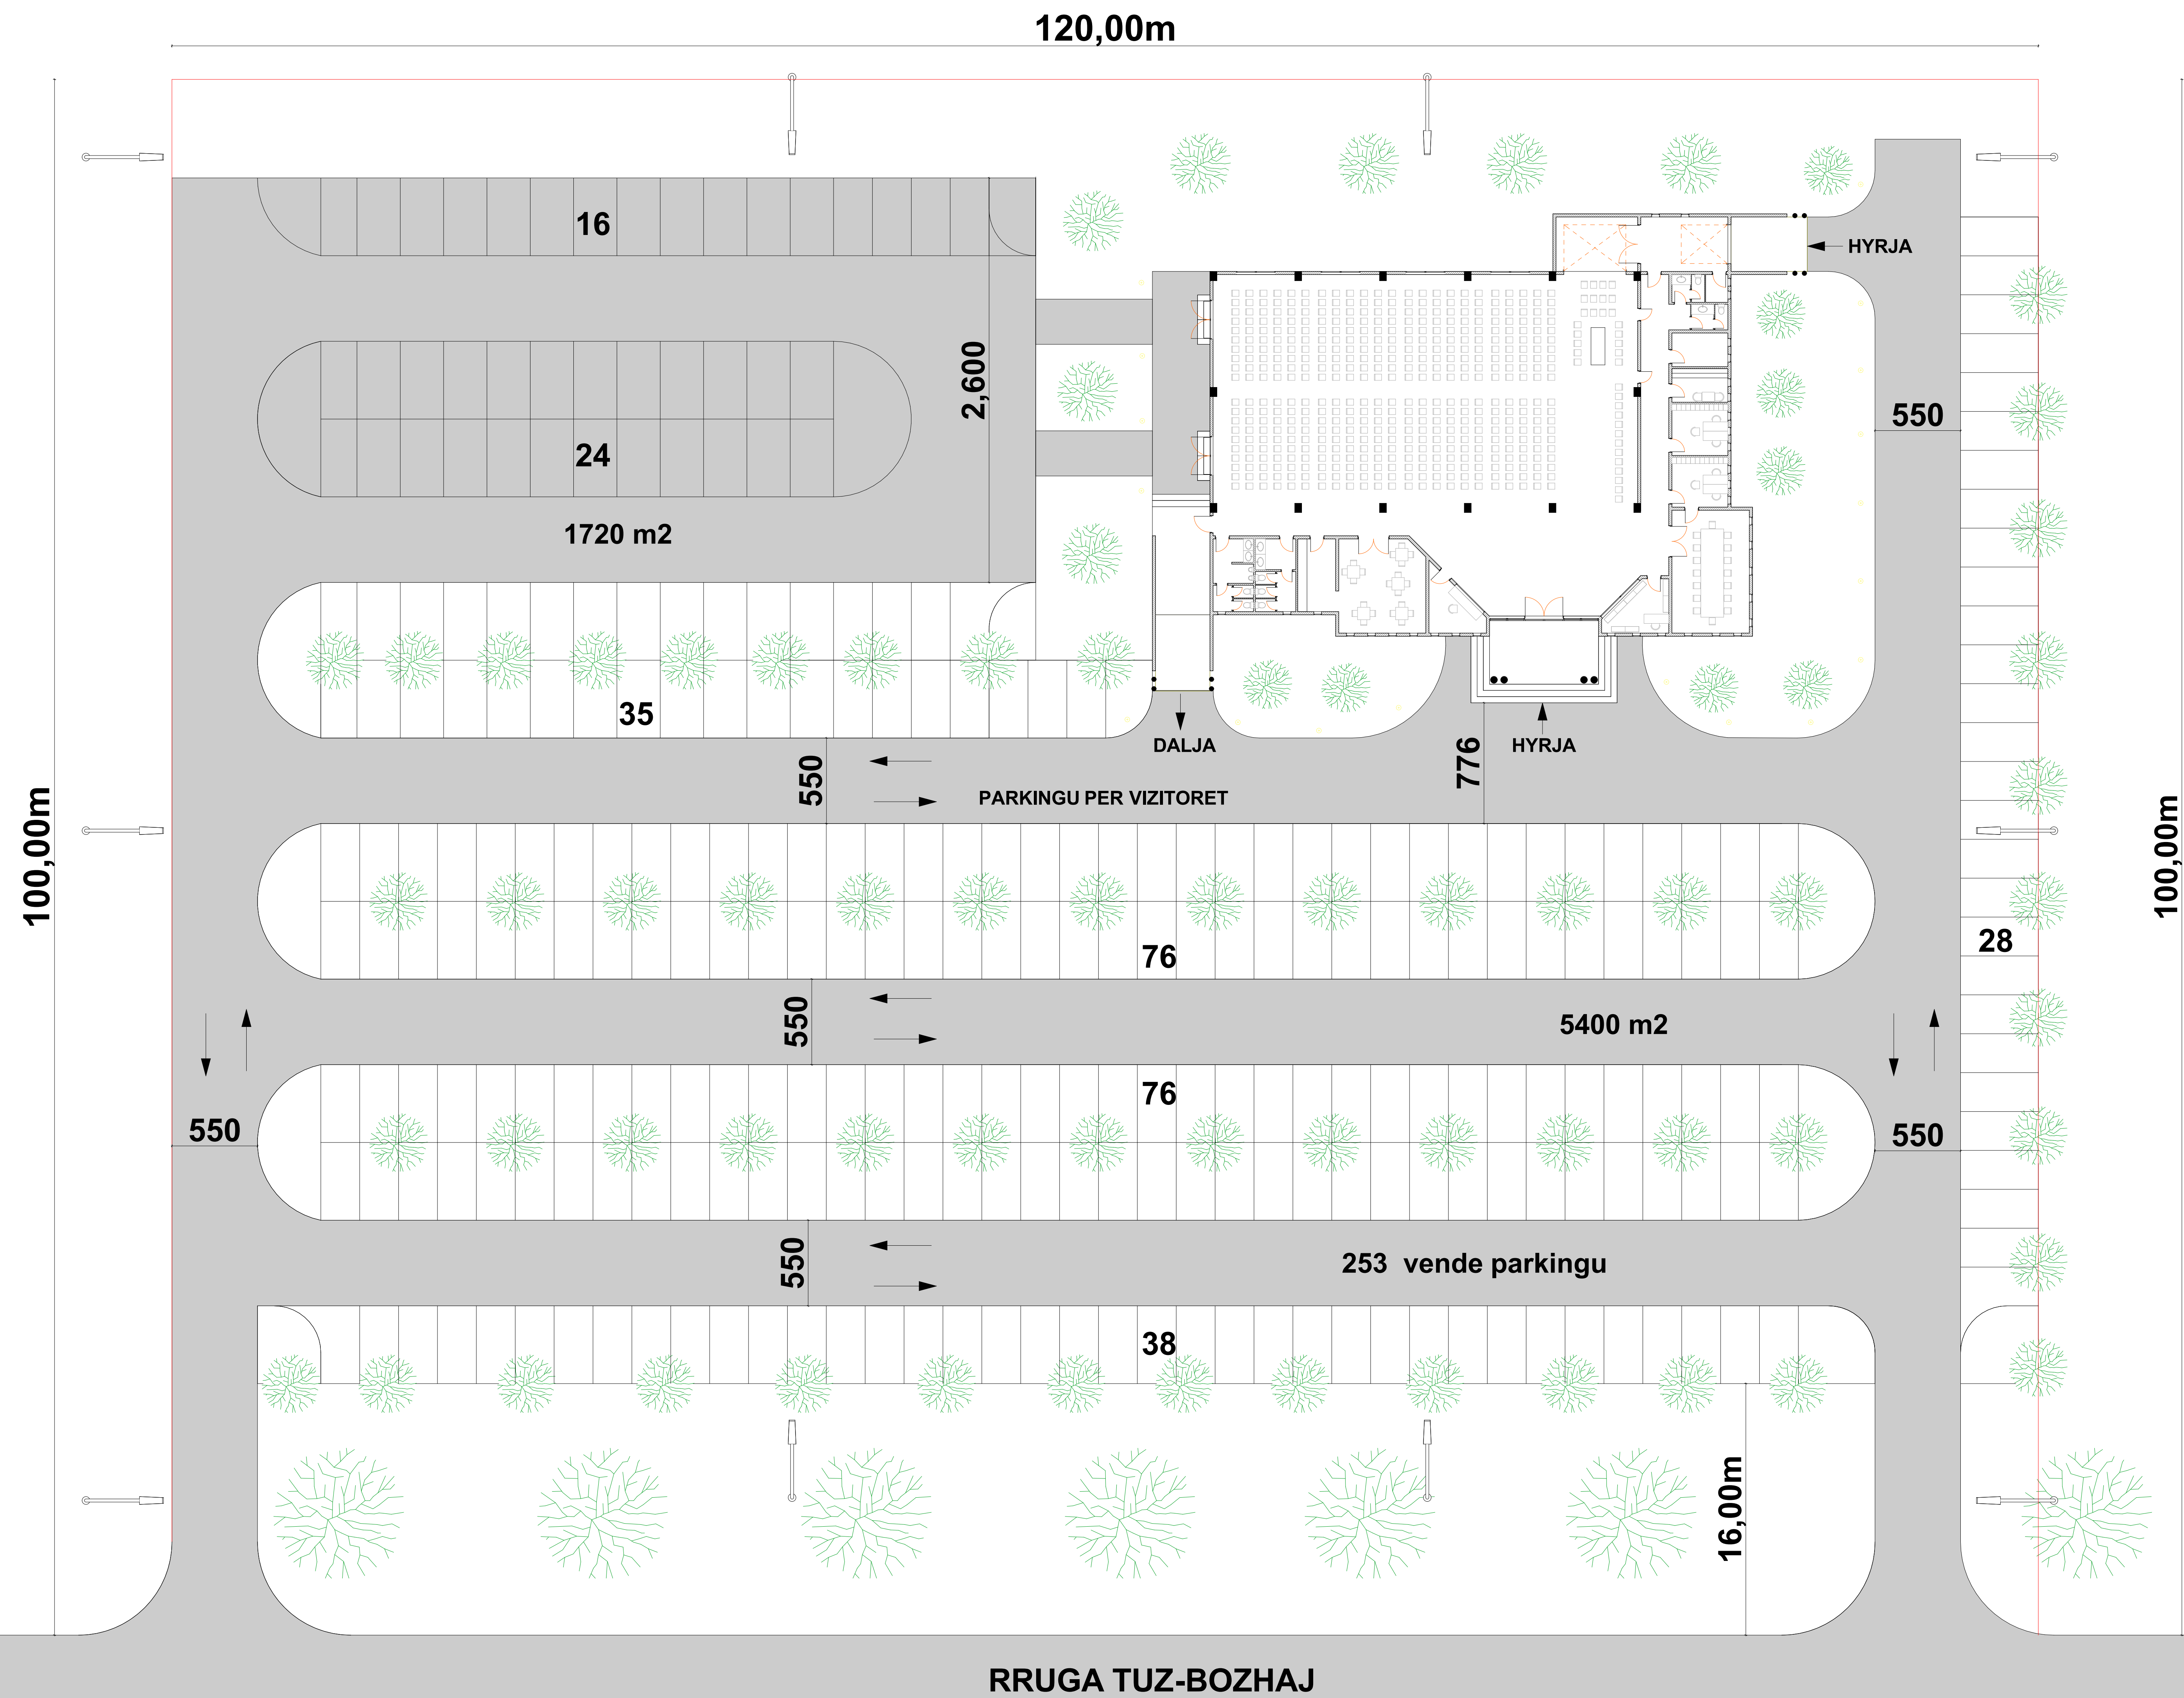

FUNERALI I MALESISE

PLANIMETRIJA E PARKINGUT  
ARKITEKTURA E FUNERALIT

INVESTITOR : MALESIA  
PROJEKTANT : LEKE IVEZAJ arkitekt i diplomuar

FLETA NUMER :